


is pleased to present the **Adjusta Ladder** made in the USA by Smart Elevator Tech, LLC.

Adjusta Ladder™ a stationary elevator pit ladder engineered to fit various car to wall clearances and maximize center of rung to wall.

- **4½" to 7" clearance** wall to center of rung in ½" increments. Each ladder comes equipped with mounting brackets that have a combination of hole spacing that allow the ladder to be installed from center of rung to wall at the code minimum 4½", or 5", 5½", 6", 6½" and the code ideal 7".
- **Wall spacing** is determined by placing the ½"Ø bolts in the desired combination of ladder mounting bar and bracket pre-drilled holes.
- There are **no slots** in the wall bracketing that if the bolts loosen slightly can cause the ladder to slip.
- **Anchorage** is achieved by mounting the wall brackets to the pit concrete or block wall or to the divider beam and anchoring the ladder base to the pit floor.
- **5th mounting** bracket at the top is provided to stabilize the upper hand risers.
- **Traction Tread™** rungs are 3-hole self-cleaning, raised pattern channels for exceptional grip and strength (495 lbs. over 2-foot span with a safety factor of 2).
- **OSHA Safety Yellow** powder coat painted for optimal visual safety and rust protection.
- **Sectioned** for reduced shipping costs and ease of handling (field assembly req.).
- **16" wide rung** by **3' (AL36)**, **4' (AL48)**, **5' (AL60)**, **6' (RL72)** & **7' (AL84)** pit depths standard. Custom widths & pit depth available.
- Ideal for **new** and **existing** elevators.
- **Strongest** and **safest** elevator pit ladder on the market.
- Proudly made in the **USA**.

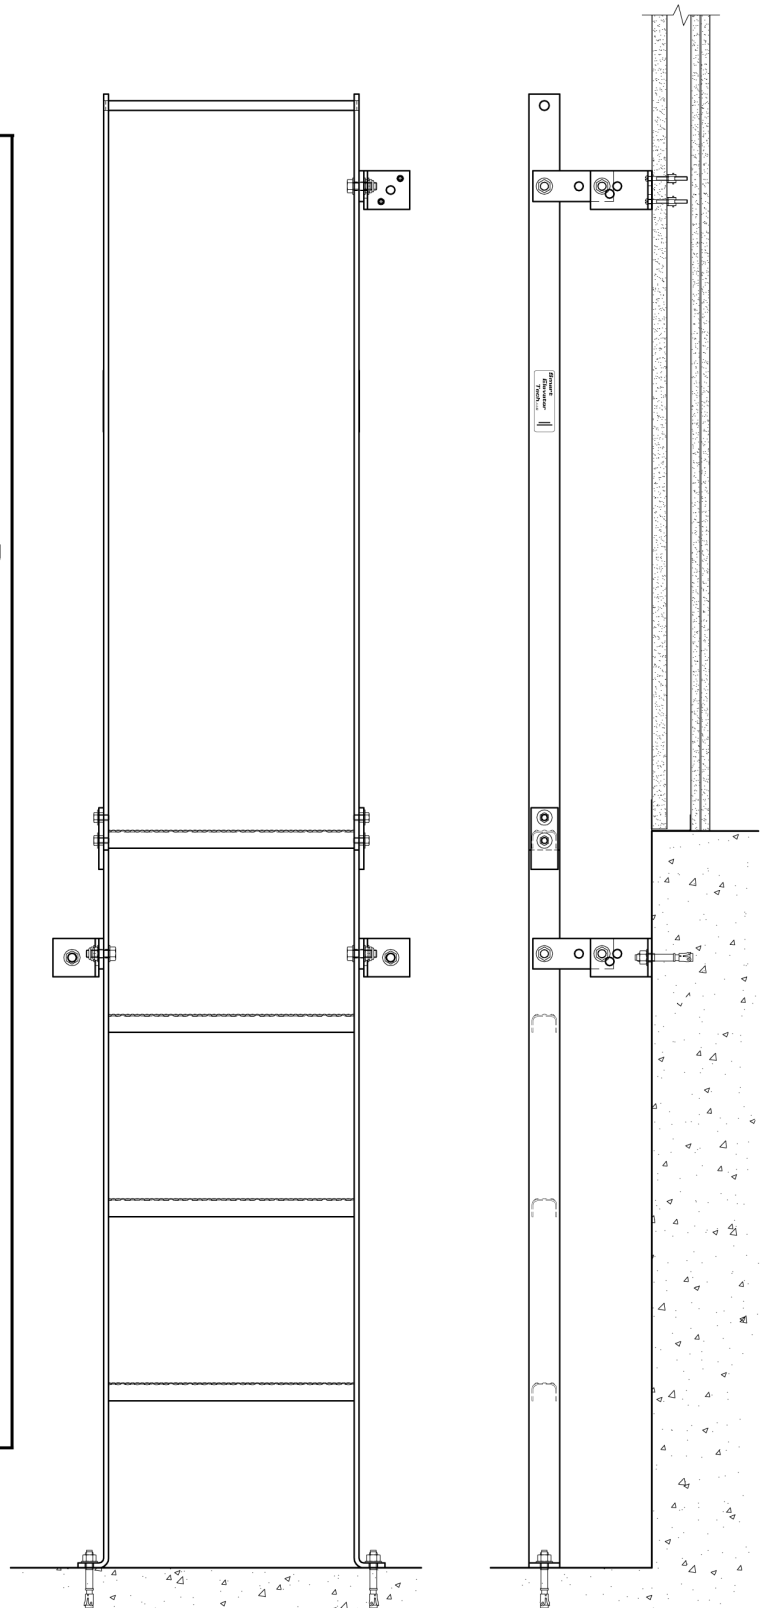


Front


Side

Smart Elevator Tech, LLC


Adjusta Ladder™

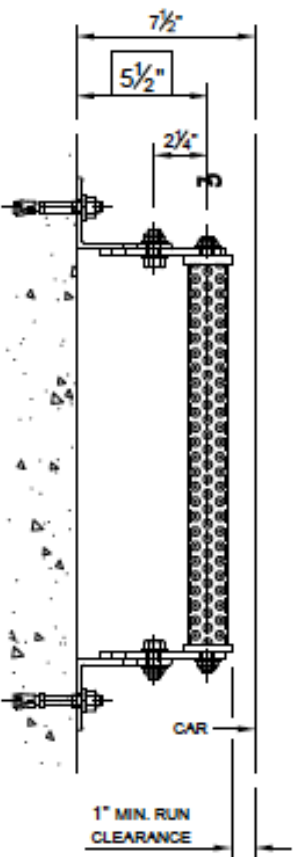


3 PIT LADDER PLAN
SCALE: 1-1/2"=1'-0"
POSITION: RUNG Ⓞ 5.5"

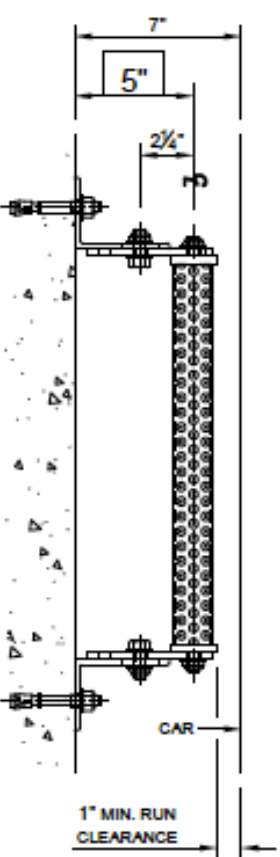


2 PIT LADDER PLAN
SCALE: 1-1/2"=1'-0"
POSITION: RUNG Ⓞ 5"

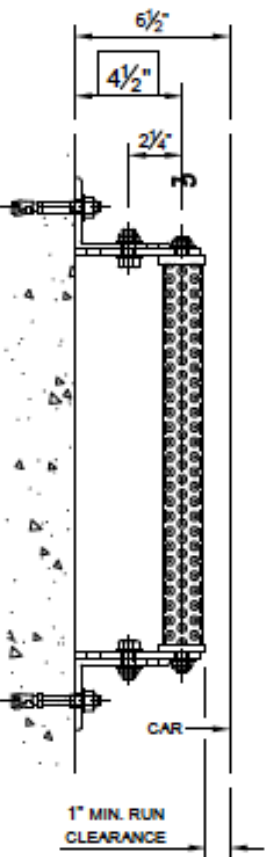


1 PIT LADDER PLAN
SCALE: 1-1/2"=1'-0"
POSITION: RUNG Ⓞ 4.5"

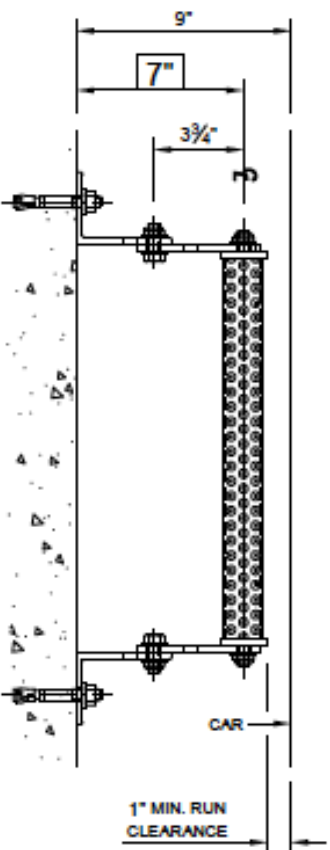

6 PIT LADDER PLAN
SCALE: 1-1/2"=1'-0"
POSITION: RUNG Ⓞ 7"

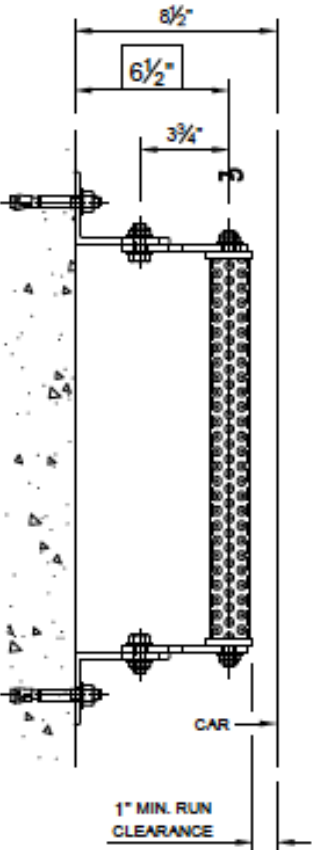

5 PIT LADDER PLAN
SCALE: 1-1/2"=1'-0"
POSITION: RUNG Ⓞ 6.5"

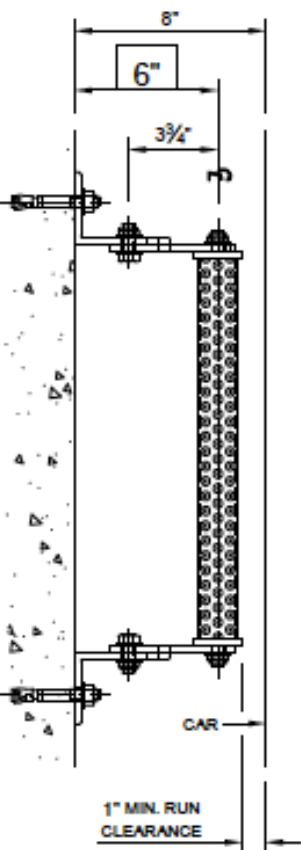

4 PIT LADDER PLAN
SCALE: 1-1/2"=1'-0"
POSITION: RUNG Ⓞ 6"